



Note:
Do not scale from this drawing.
Dimensions are to be checked on site.
If in doubt please ask.




Notes - Phase 1
(To be read in conjunction with the Structural Engineers Report)

Phase 1 works

Works to be completed in later phases

Refer to drawings (05) 101 - 104 for phase 1 elevation repairs

Please note that all red text refers to phase 1, and all black text refers to later phases.

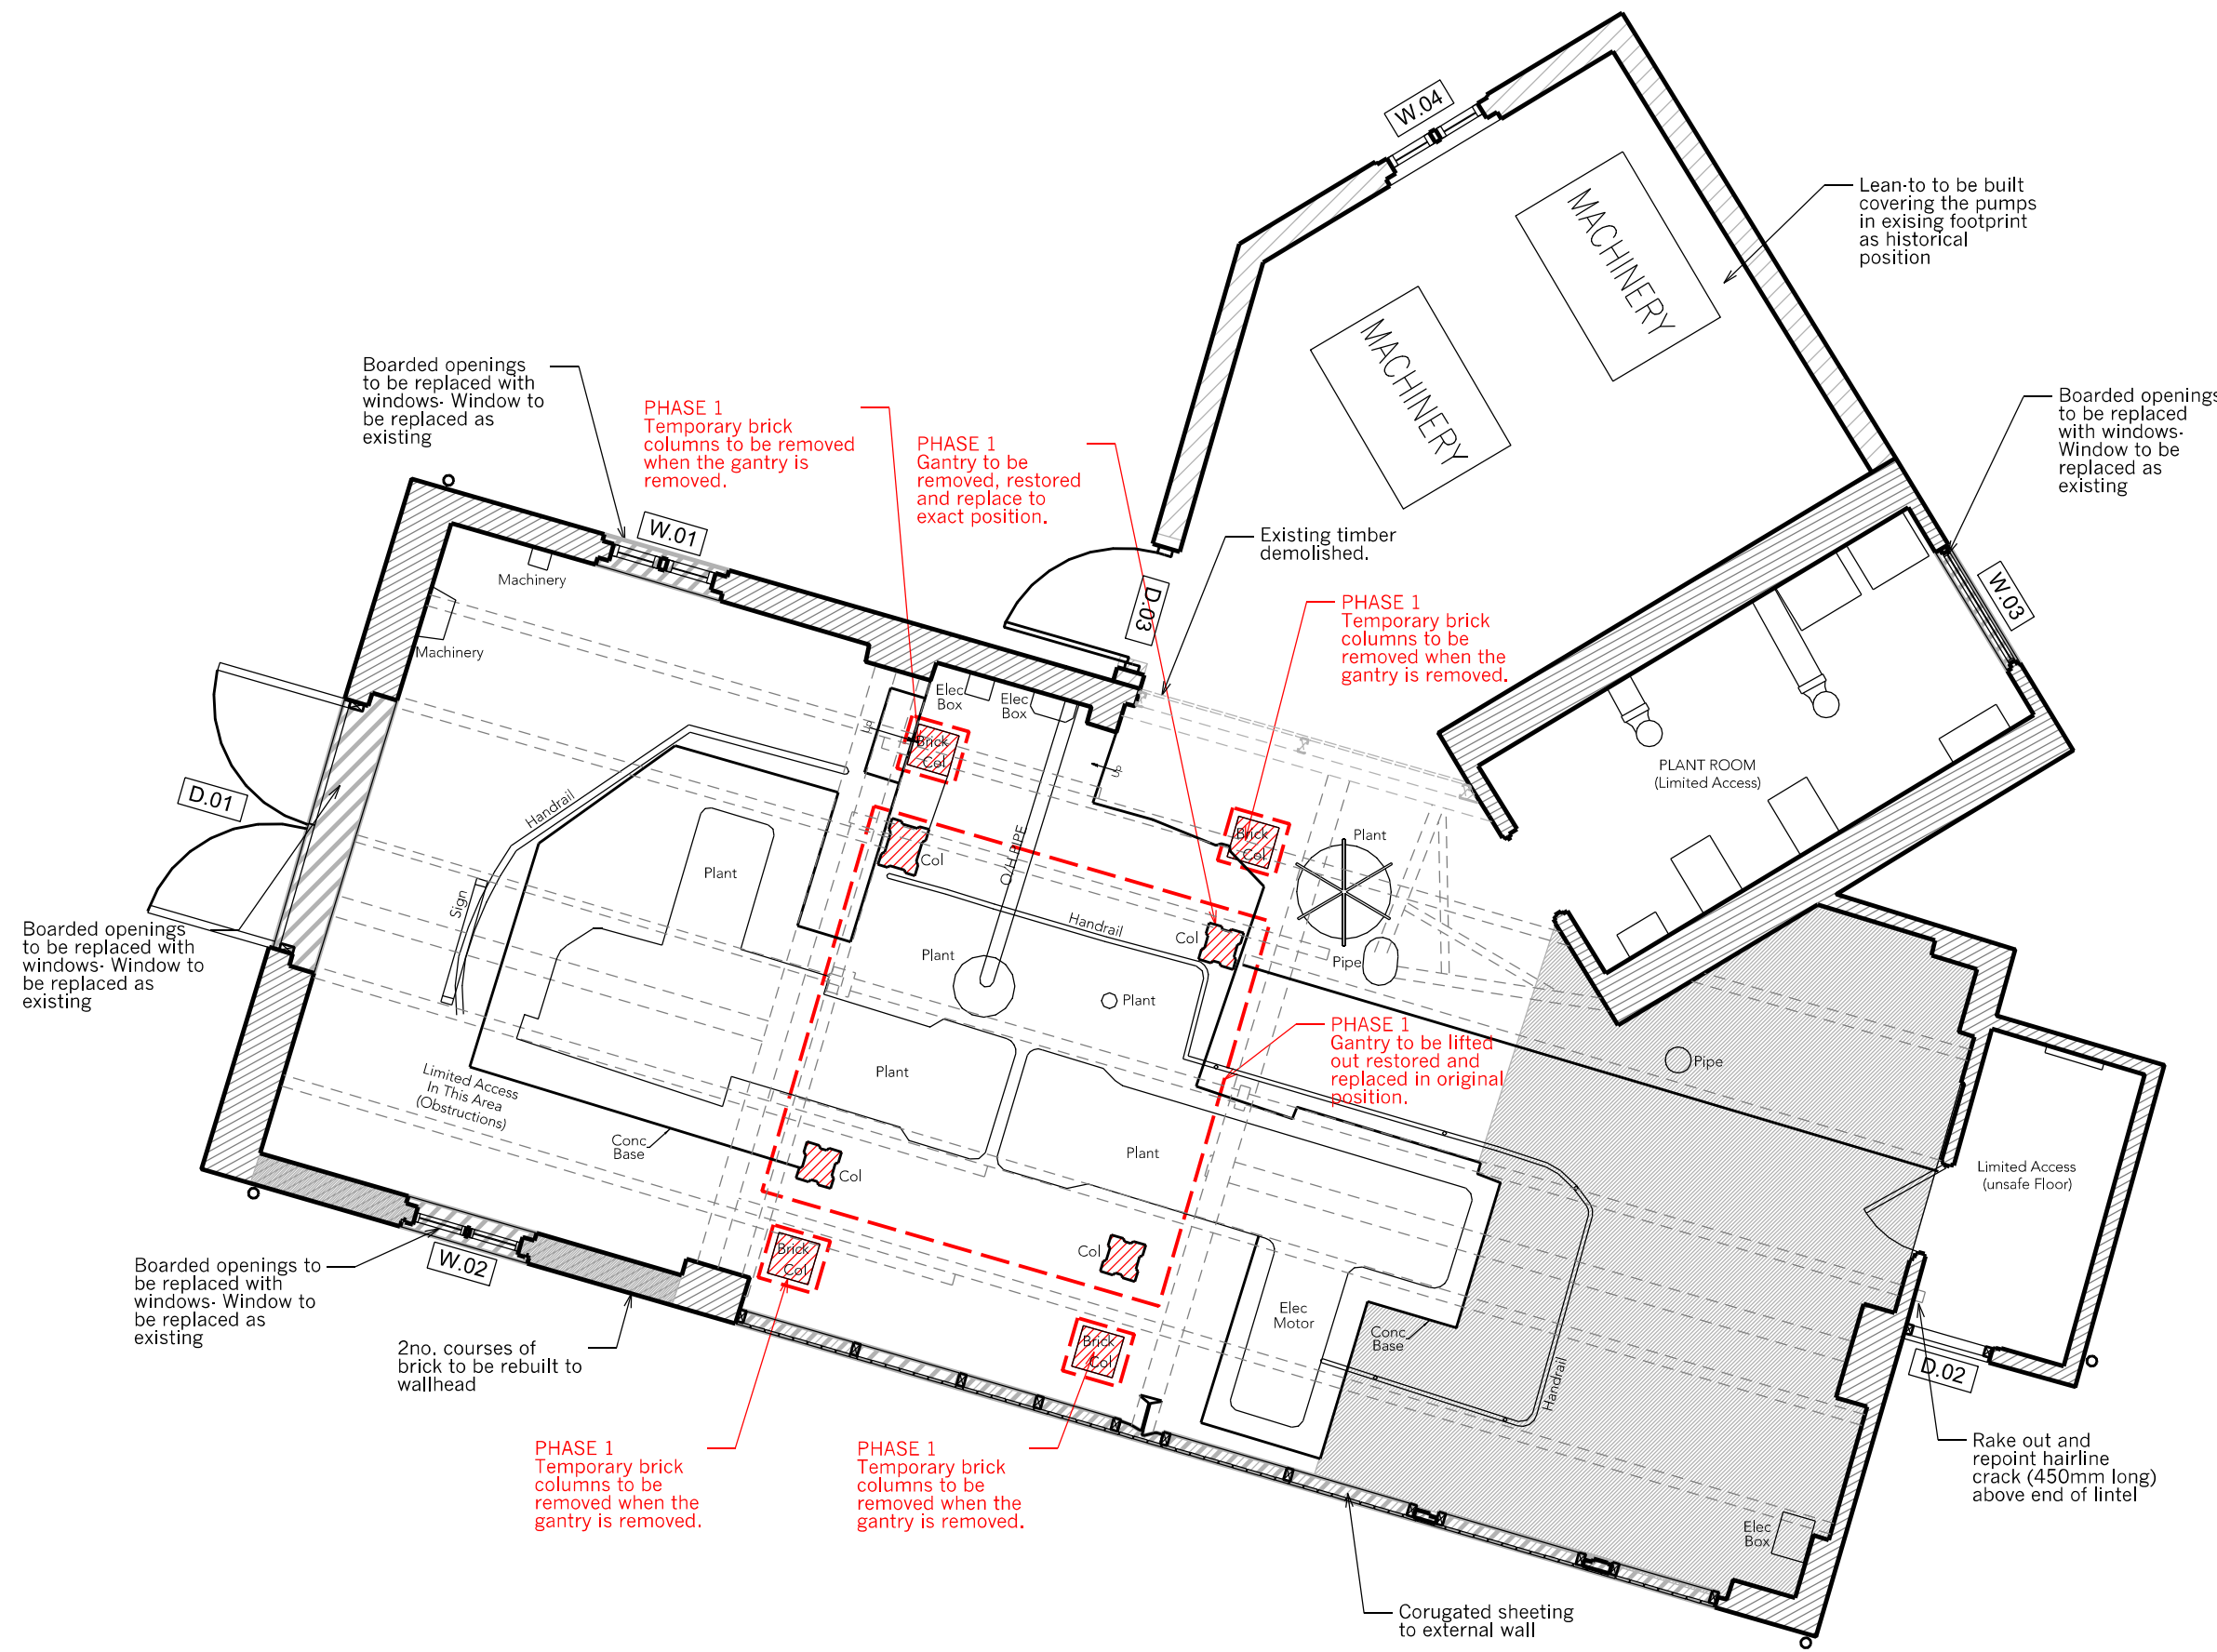

Rev Date/Intls Details

© The moral rights of the author are hereby asserted.
This drawing and design is the sole property of Buttress Ltd and must not be reproduced without permission.
Buttress Ltd is Registered in England and Wales: 3363573

Buttress

41 Bengal St
Manchester
M4 6AF

T 0161 236 3303
E contact@buttress.net
W www.buttress.net

Project Title Murgatroyd's Brine Pump (Stage 2)
Client Middlewich Town Council
Location Middlewich

Drawing Title Phase 1 Proposed
Floor Plan

Date 18.01.2018 **Scale** 1:50
Checked - **Orig Paper Size** A3

Status PRELIMINARY

Drawing ref	Job No	Drawing No	Revision
		8402	(04) 101 -

Please note: The foundation timbers to the gantry will be replaced as part of the gantry refurbishment. This may require holes in the brickwork.