


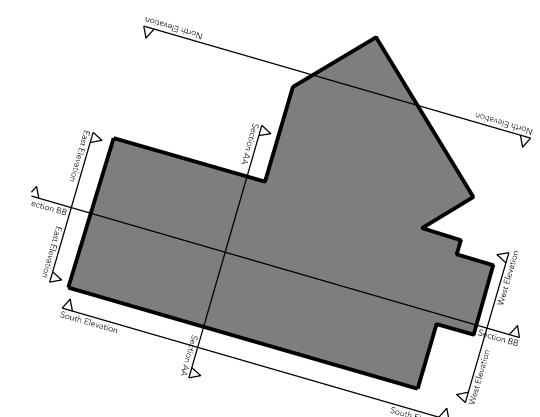

Note:
Do not scale from this drawing.
Dimensions are to be checked on site.
If in doubt please ask.

Key




Notes - Phase 1
(To be read in conjunction with the Structural Engineers Report)

Phase 1 works

Works to be completed in later phases

Refer to drawings (05) 101 - 104 for phase 1 elevation repairs

Please note that all red text refers to phase 1, and all black text refers to later phases.

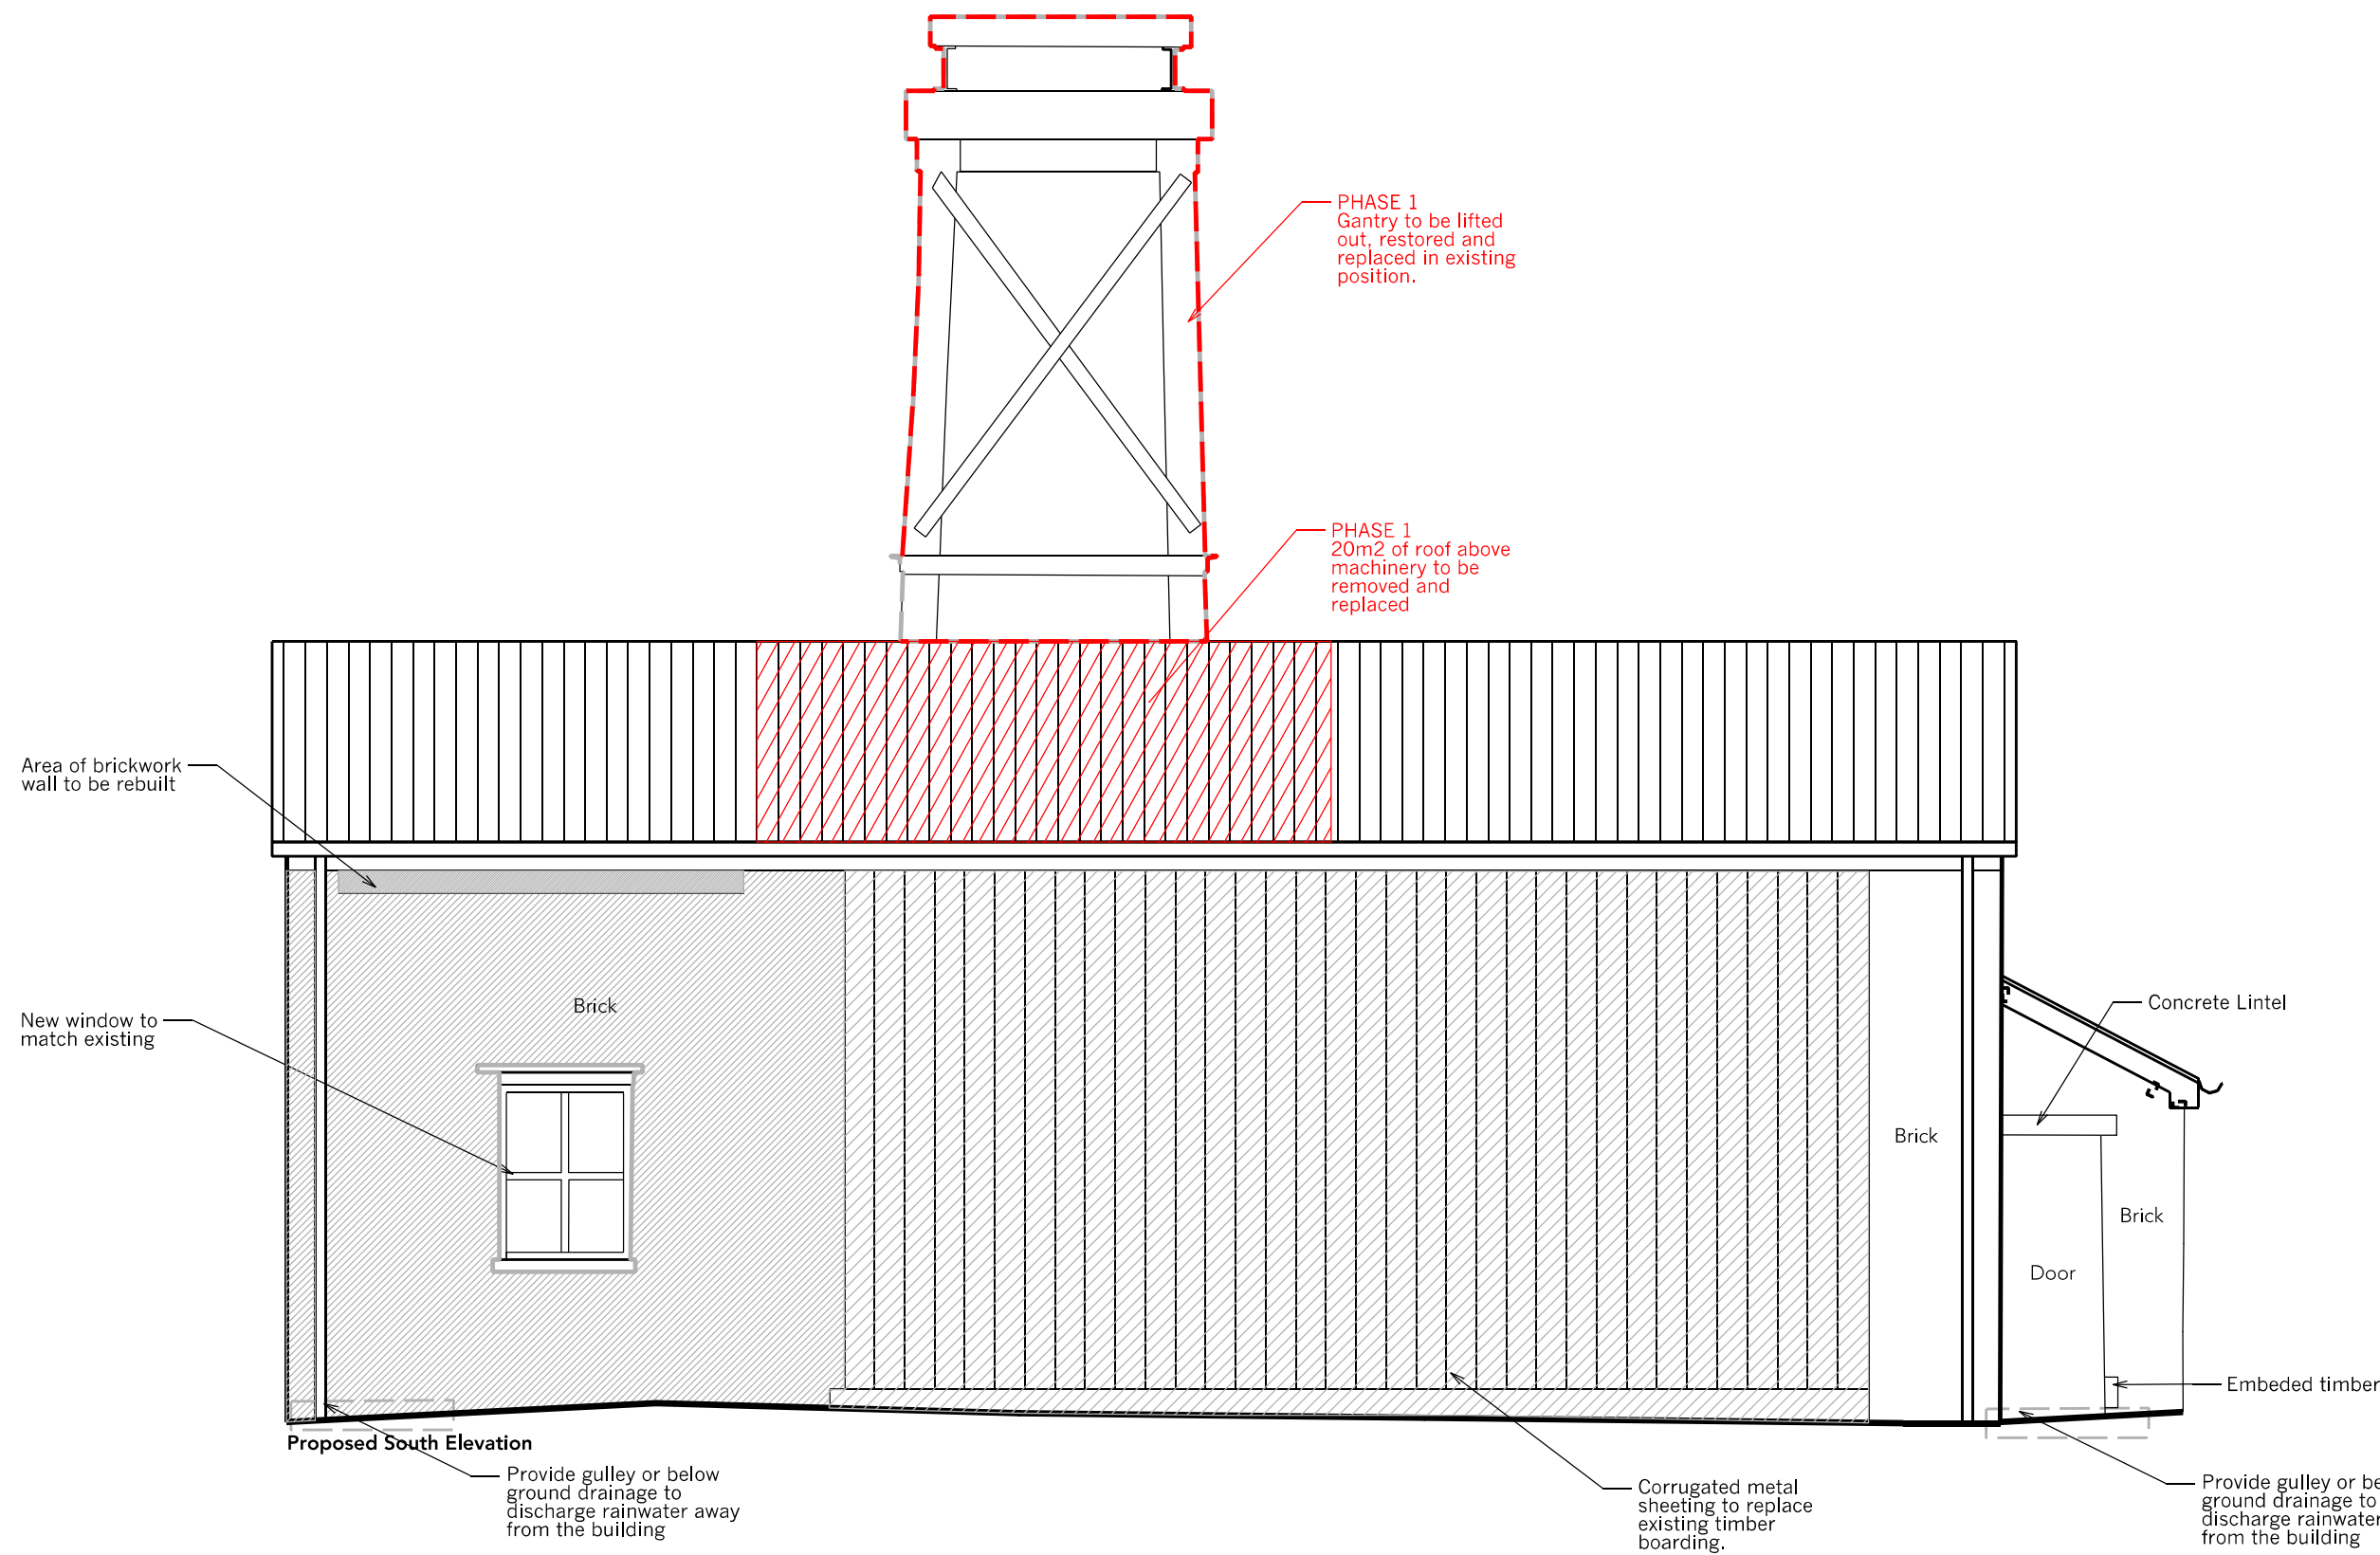

Rev	Date/Intls	Details

© The moral rights of the author are hereby asserted.
This drawing and design is the sole property of Buttress Ltd and must not be reproduced without permission.
Buttress Ltd is Registered in England and Wales. 3363573

Buttress

41 Bengal St
Manchester
M4 6AF

T 0161 236 3303
E contact@buttress.net
W www.buttress.net

Project Title	Murgatroyd's Brine Pump (Phase 2)
Client	Middlewich Town Council
Location	Middlewich

Drawing Title	Phase 1 Proposed South Elevation

Date	18.01.2018	Scale	1:50
Checked	-	Orig Paper Size	A3
		Status	PRELIMINARY

Drawing ref	Job No	Drawing No	Revision
8402	(05) 101	-	-