

Note:  
Do not scale from this drawing.  
Dimensions are to be checked on site.  
If in doubt please ask.



**Notes - Phase 1**  
(To be read in conjunction with the Structural Engineers Report)

Phase 1 works

- Works to be completed in later phases
- Refer to drawings (05) 101 - 104 for phase 1 elevation repairs

Please note that all red text refers to phase 1, and all black text refers to later phases.

*tree positions not to scale.  
idea of location only.*

**Rev Date/Ints**


© The copyright in this work is hereby reserved. All other work for which the architect is responsible is the property of the architect. No part of this work may be reproduced without the prior written permission of the architect.

**Buttress**

41 Bengal St  
Manchester  
M1 6PE  
T 0161 234 3303  
E contact@buttress.net  
W www.buttress.net

Project Title	Margitroy's Brine Pump (Stage 2)
Client	Middlewich Town Council
Location	Middlewich
Drawing Title	Phase 1 Proposed Floor Plan
Date	18.01.2018
Checked	
Scale	1:50
Orig Paper Size	A3
Status	PRELIMINARY
Drawing ref	Job No
8402	(04) 101
Revision	

*access/ trip hazards*

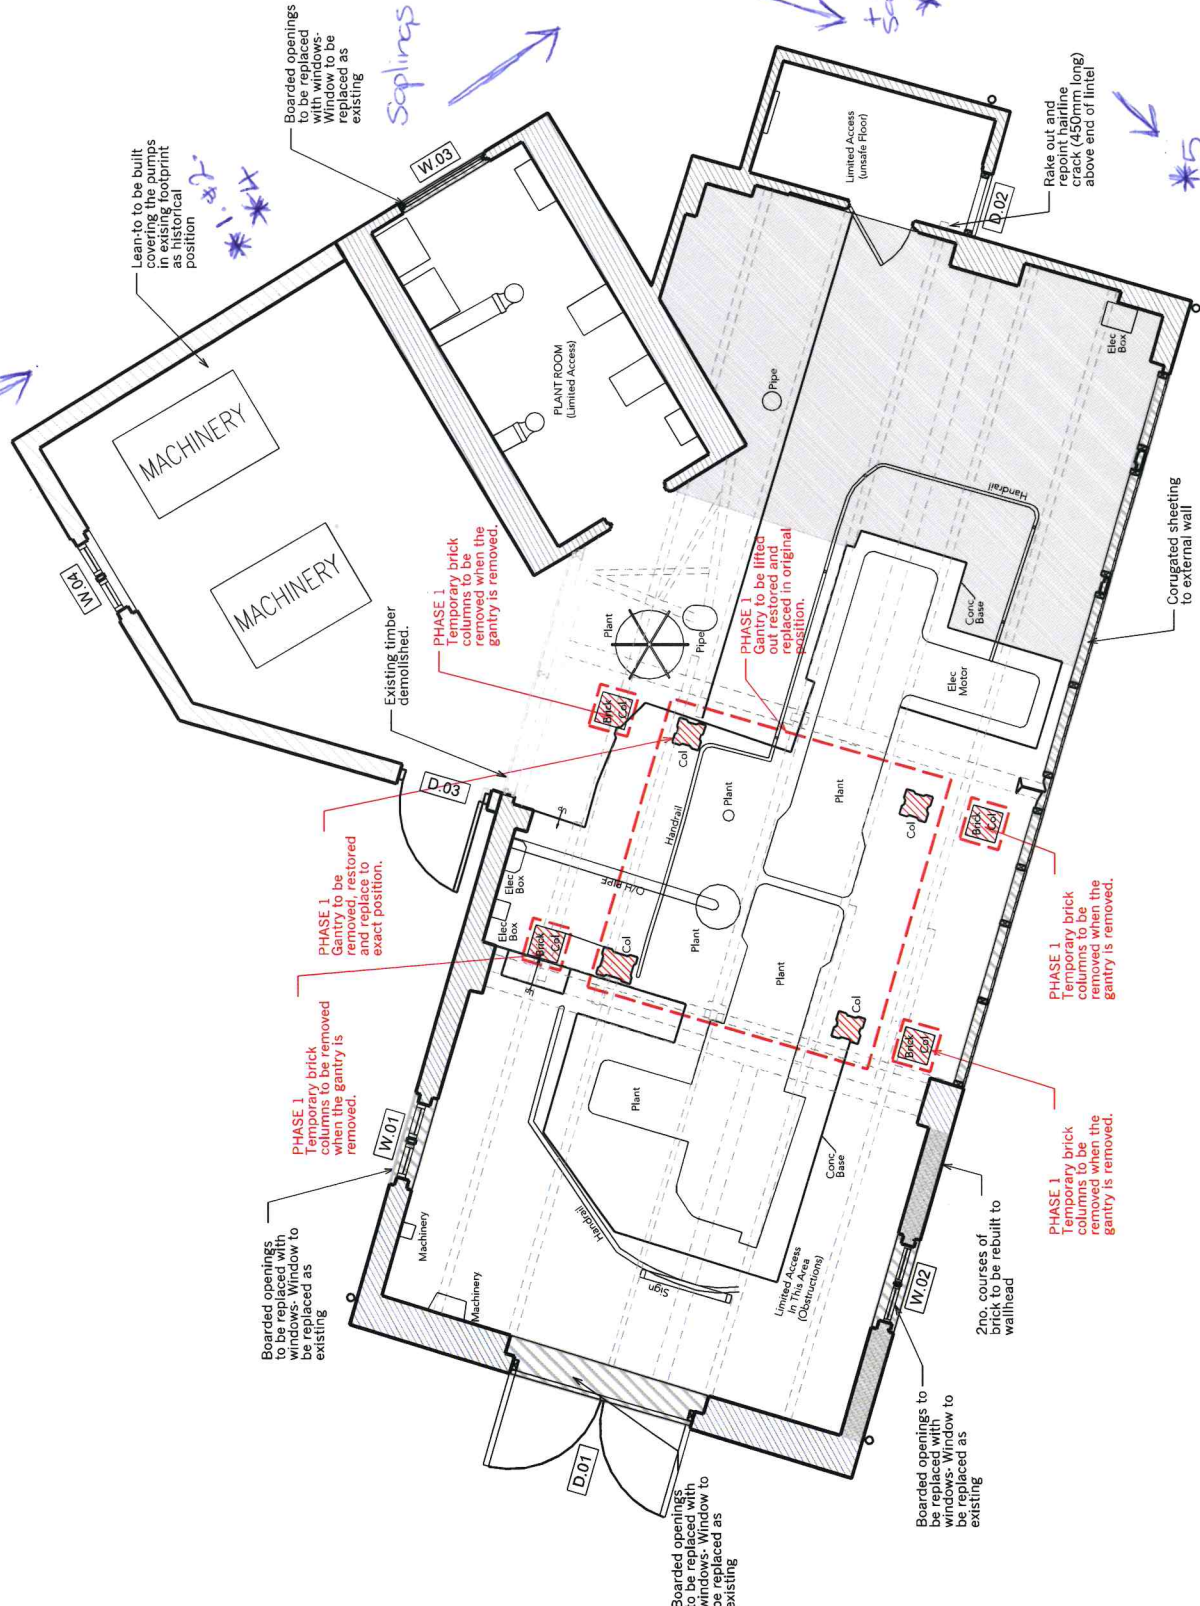

Please note: The foundation timbers to the gantry will be replaced as part of the gantry refurbishment. This may require holes in the brickwork.