

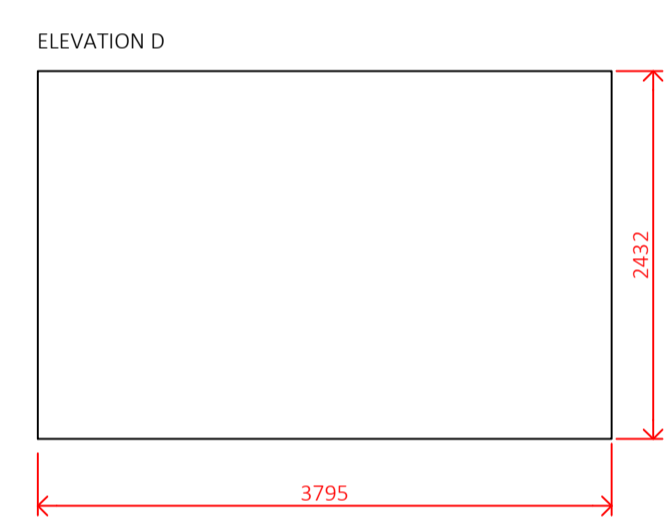
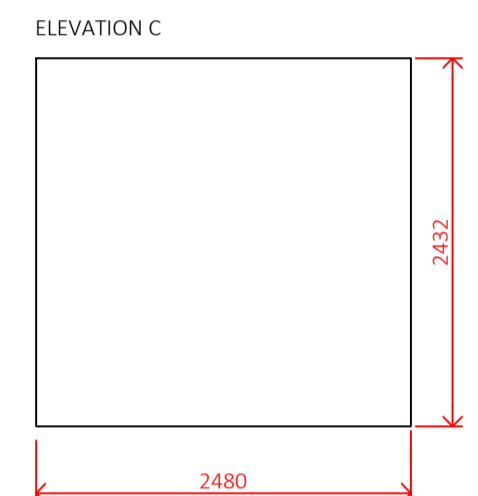
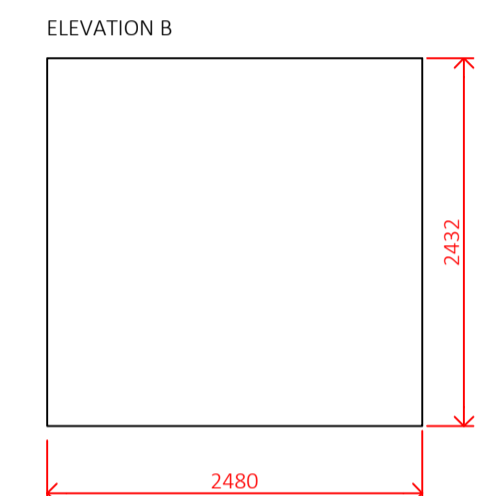


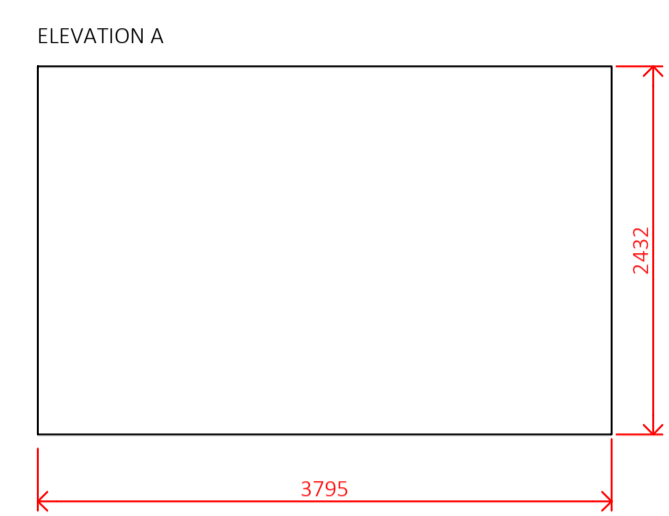



Note:
Do not scale from this drawing.
Dimensions are to be checked on site.
If in doubt please ask.

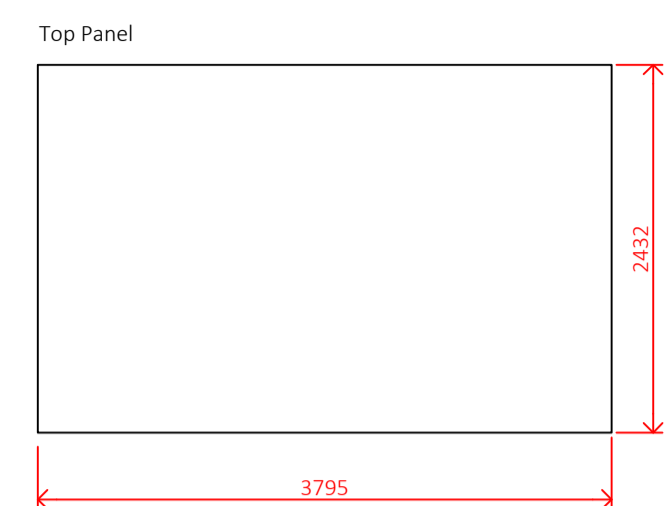

DIMENSIONS TBC THROUGH ON SITE MEASURE

DIMENSIONS TBC THROUGH ON SITE MEASURE

Flanges are to be replicated and welded onto the tank to mimic where the pipes used to go

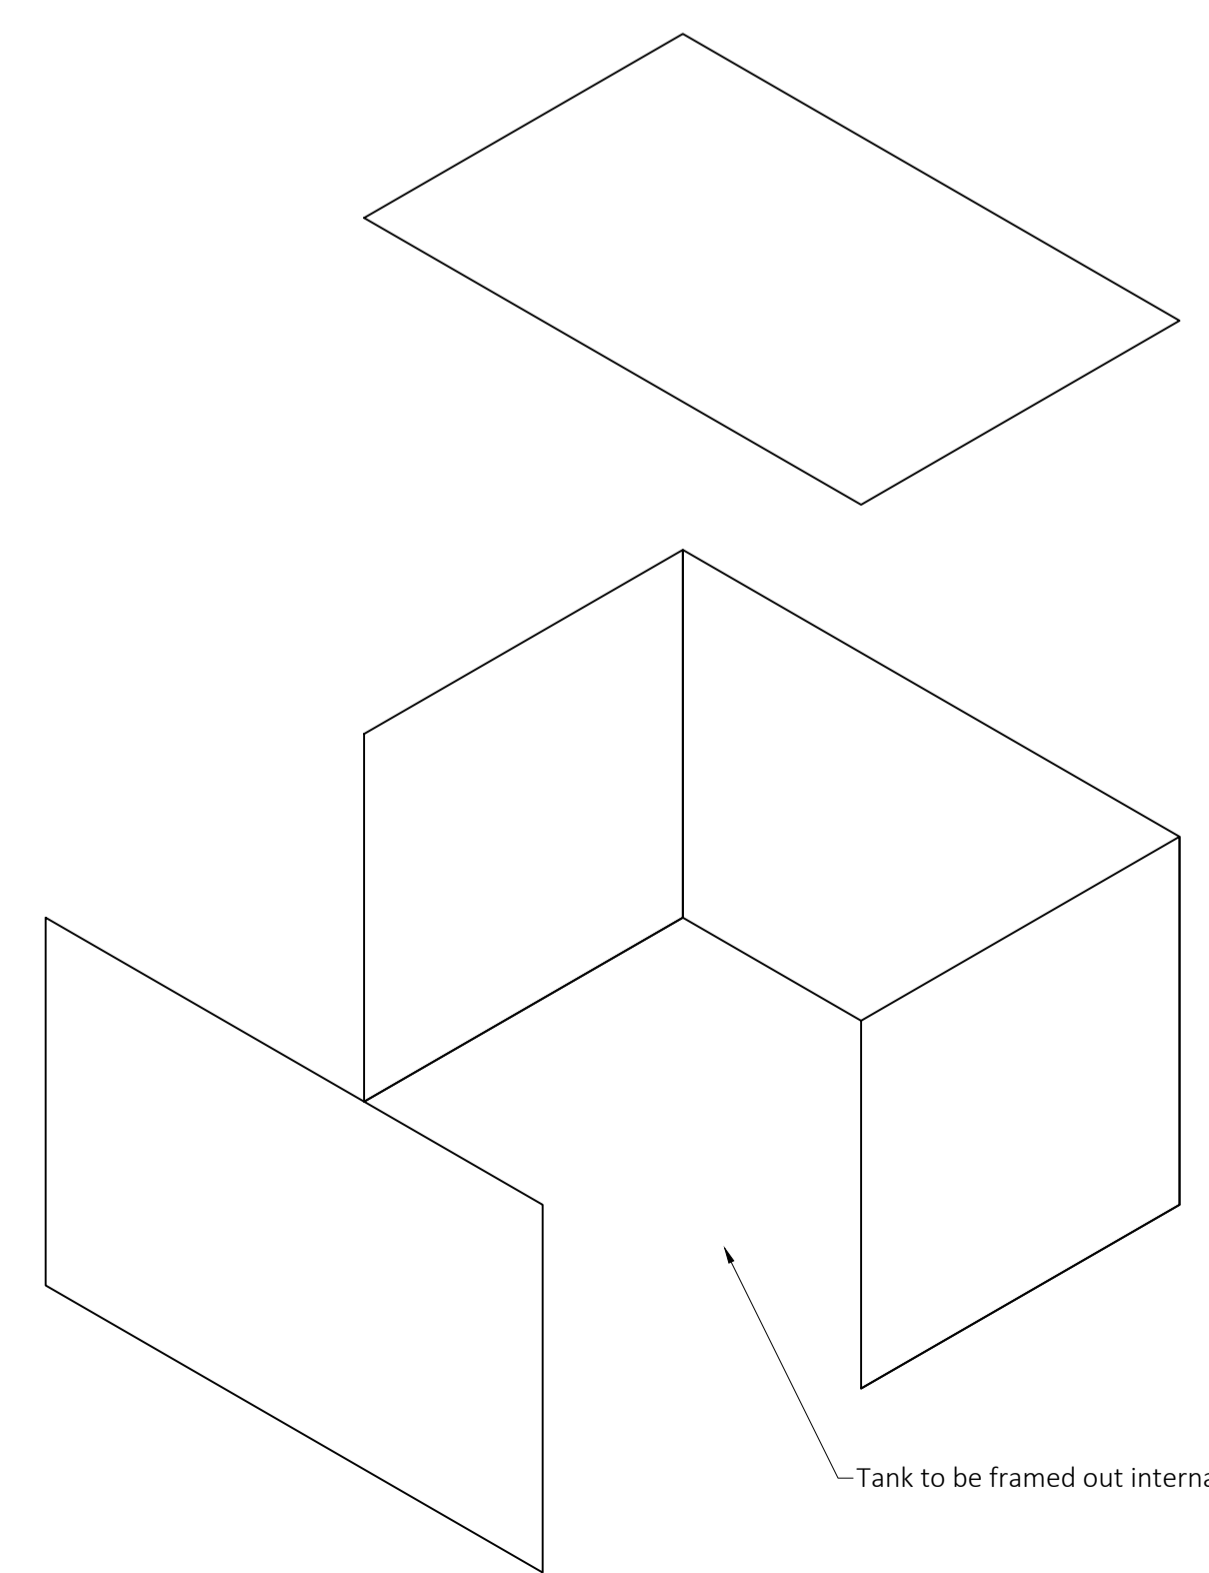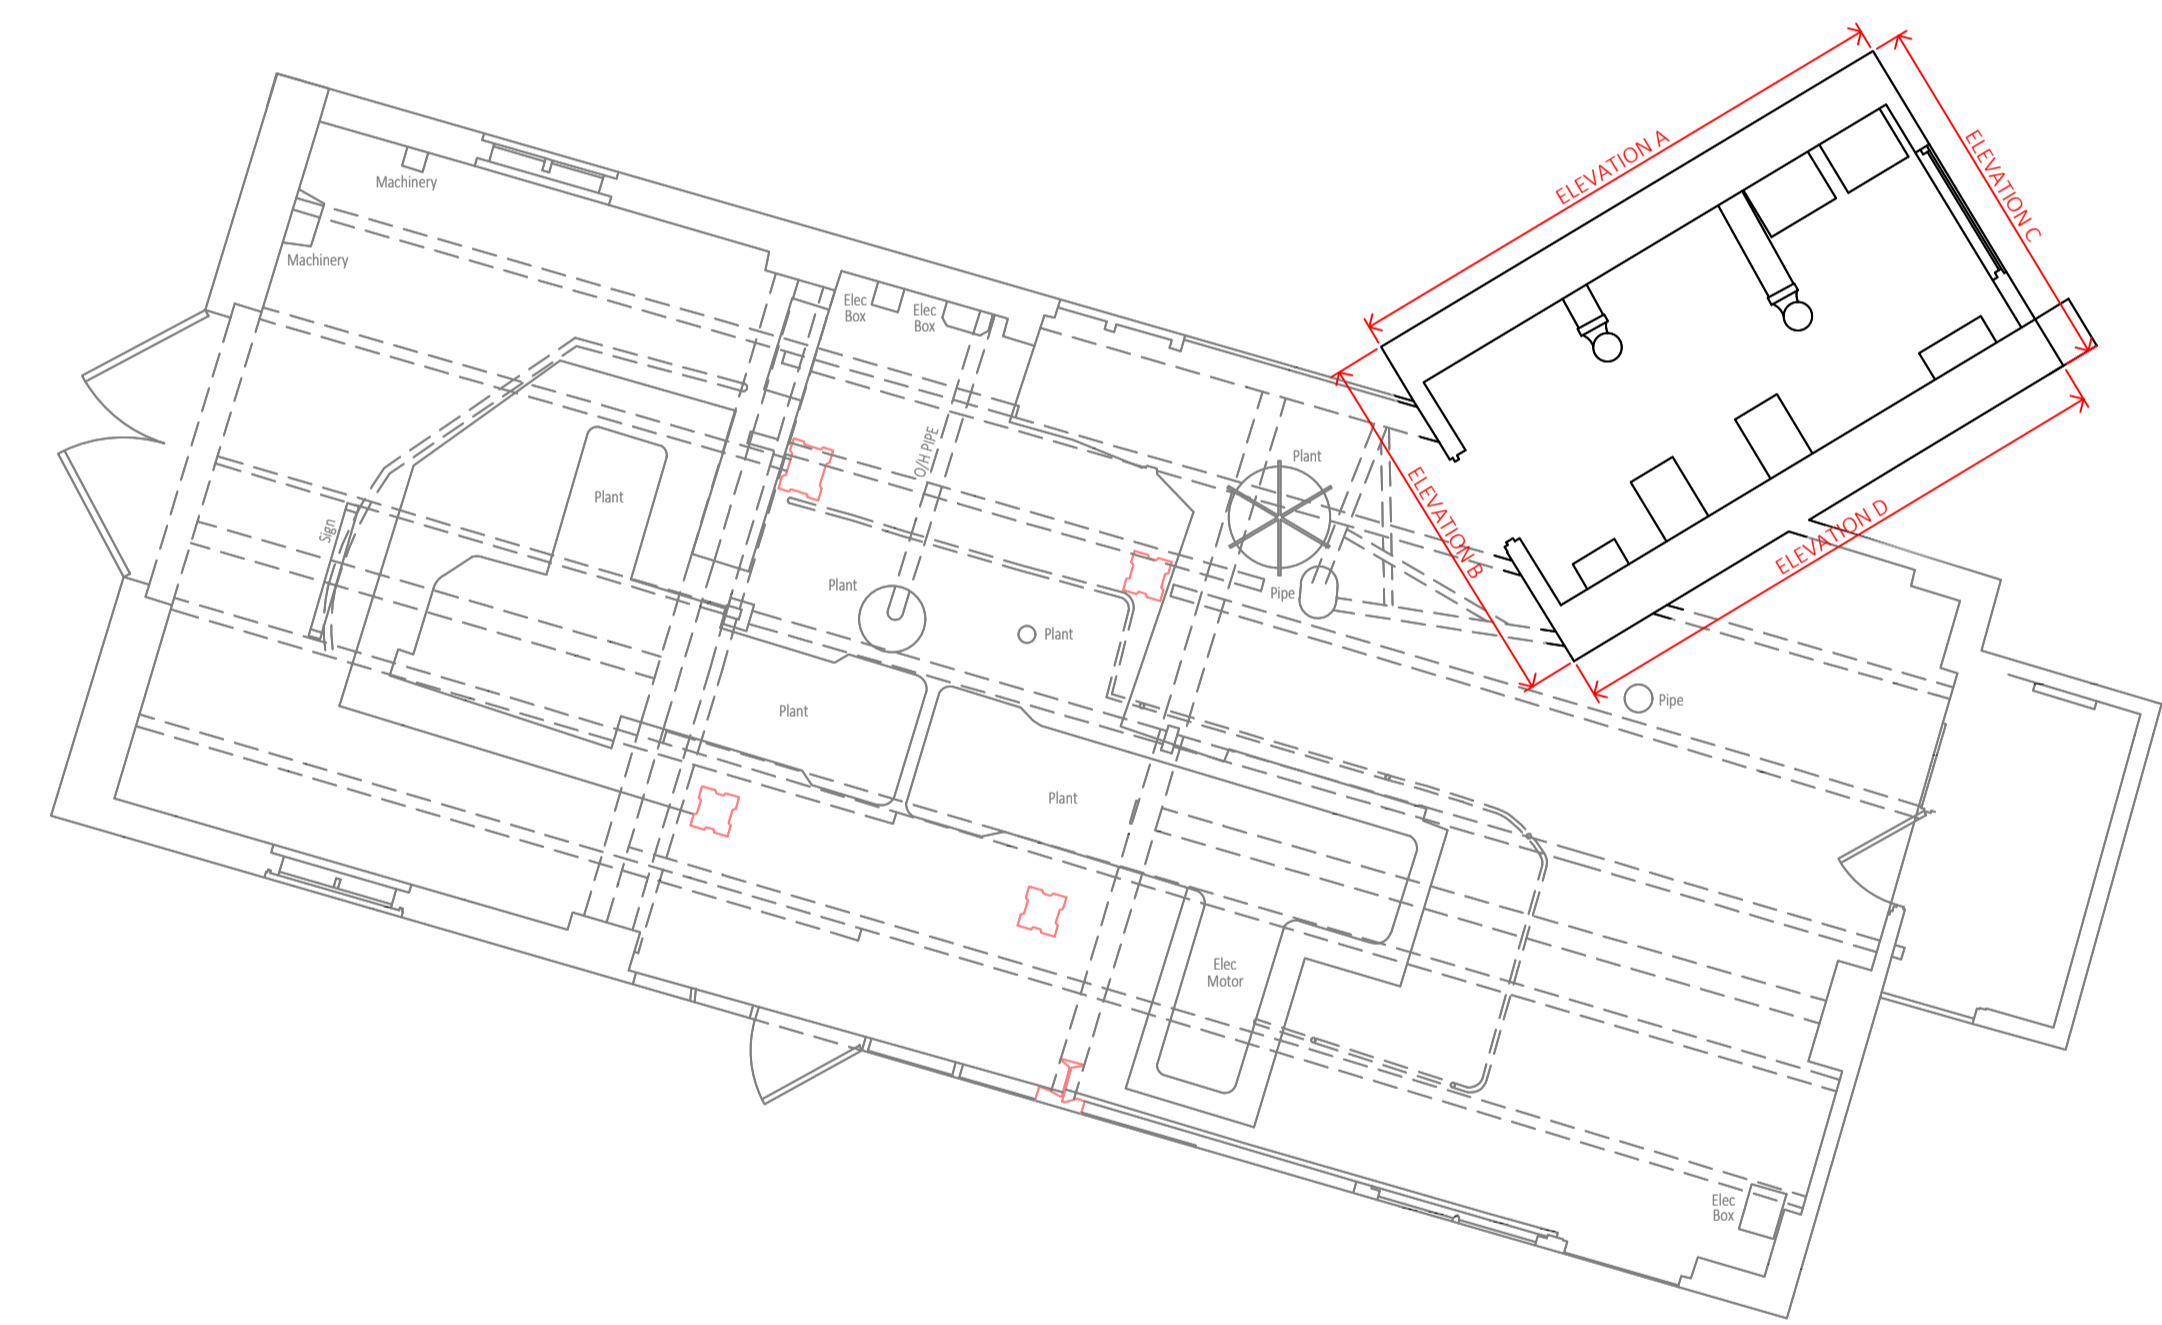

DIMENSIONS TBC THROUGH ON SITE MEASURE

Tank to be framed out internally to support the panels and allow for additional bracing

Rev DD/MM/YY Revision Details
Initial

Rev Date/Intls Details

© The moral rights of the author are hereby asserted.
This drawing and design is the sole property of Buttress Ltd and must not be reproduced without permission.
Buttress Ltd is registered in England and Wales 1369373

Buttress

41 Bengal St
Manchester
M4 6AF

T 0161 236 3303
E contact@buttress.net
W www.buttress.net

Project Title MURGATROYD'S BRINE PUMP EMERGENCY WORKS
Client MIDDLEWICH HERITAGE TRUST
Location MIDDLEWICH

Drawing Title Proposed Brine Tank

Date 30/10/19 **Scale** 1:50
Checked SA **Orig Paper Size** A1

Status SKETCH

Drawing ref	Job No	Drawing No	Revision
	8402	(04) 010	Rev