

Surface course – Compacted gravel (Ollerton Buff Gravel or Hoppath).  
6mm down to dust, consolidated, dampened and rolled minimum twice to a finished depth of 50mm set to fall as shown

Feathered edge. Create straight edge flush between surface course and path edge. Reinststate and consolidate suitable clean topsoil. Ensure no trip is formed at edges.


100mm Sub base – Compacted type 1 MOT. Excavate all soft spot areas and refill with compacted Type 1 MOT

Permeable geotextile membrane

Existing base. Compact if disturbed by these works or earlier drainage works

Fall away from building

Details of footpath construction (NTS)

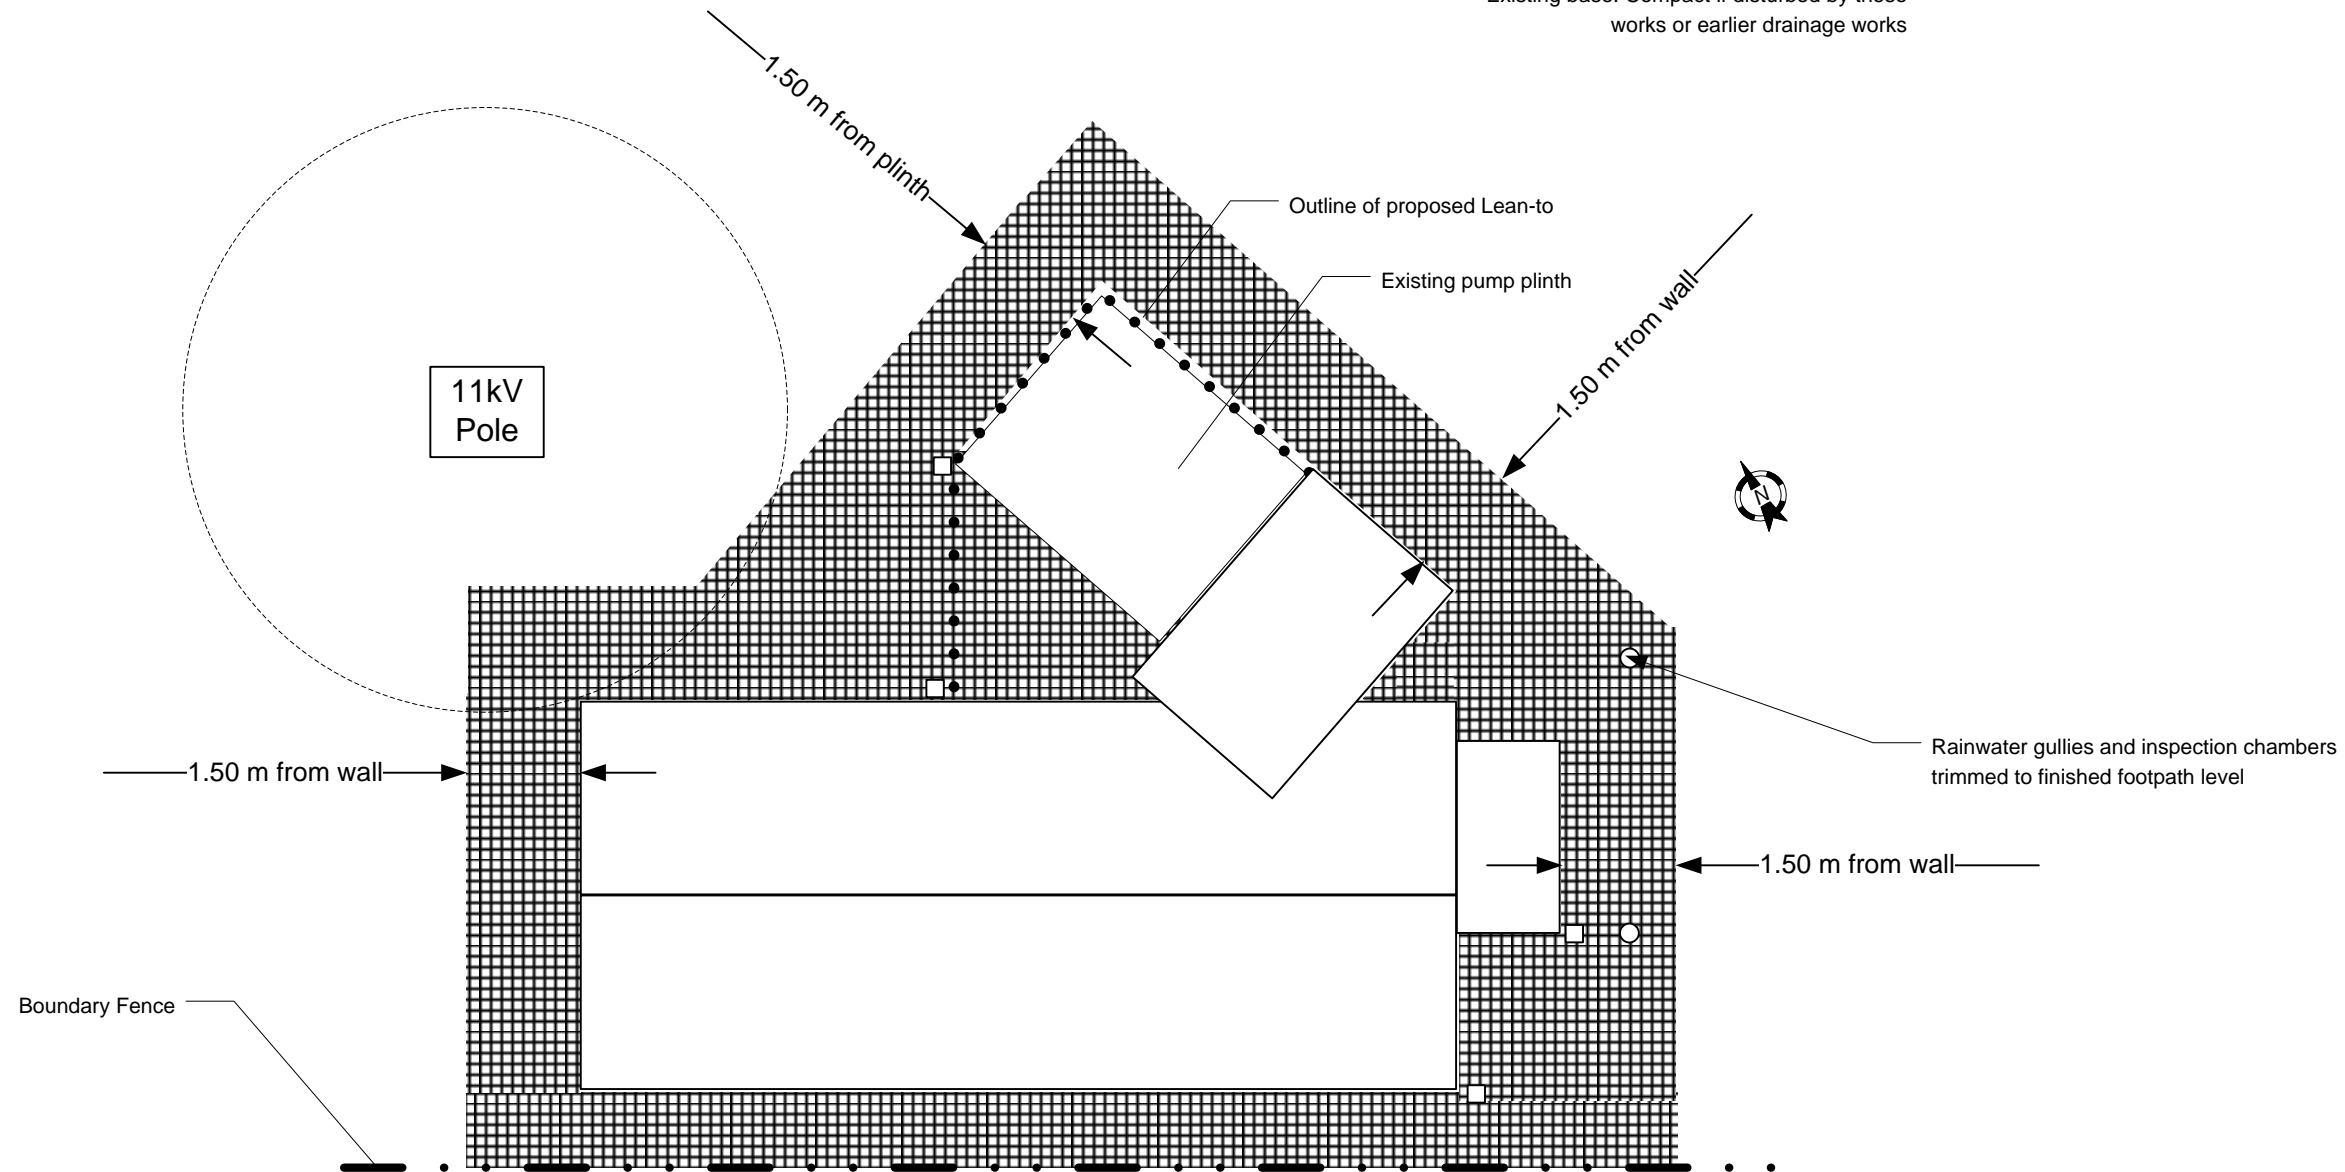

0	For Tender	SRB	28 Jan 19
D1	For comment	SRB	24 Jan 19
Rev	Reason	By	Date

Pump Station Refurbishment - Phase 2a

**Details of footpath around Pump House**

Scale	Drawing No
1:100 @ A3	<b>MU 19-0002</b>