


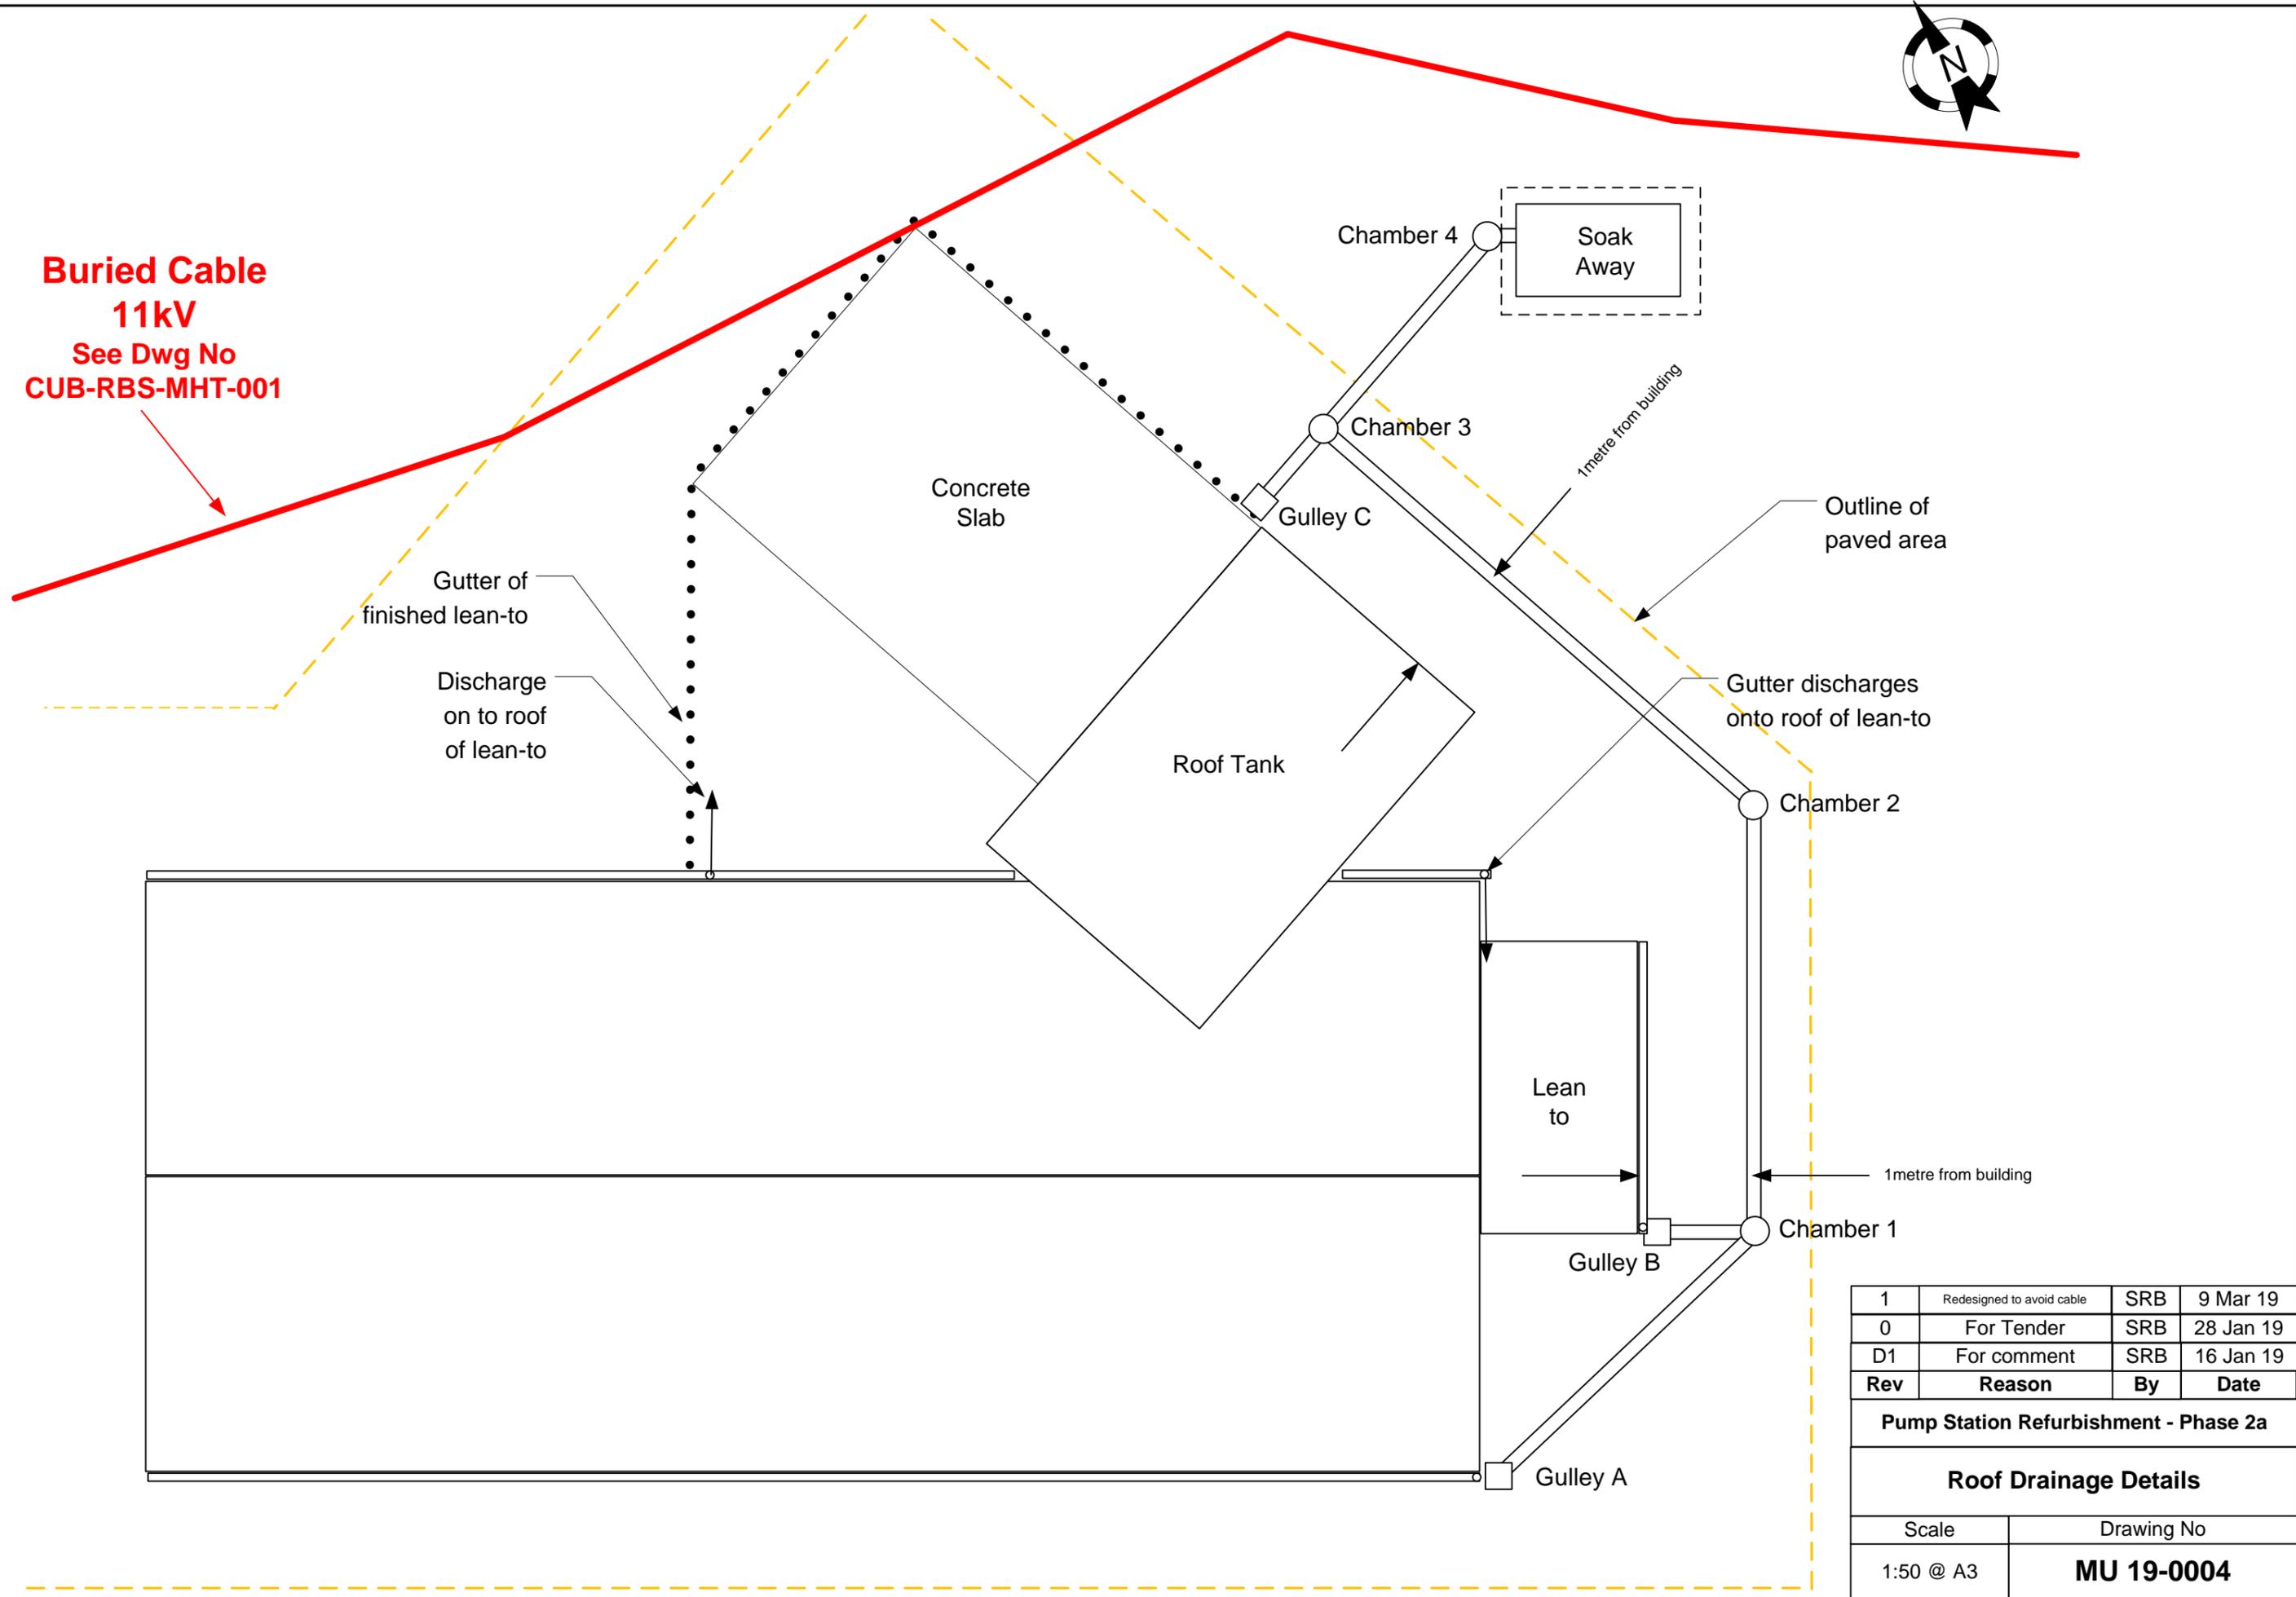

**Buried Cable
11kV
See Dwg No
CUB-RBS-MHT-001**



1	Redesigned to avoid cable	SRB	9 Mar 19
0	For Tender	SRB	28 Jan 19
D1	For comment	SRB	16 Jan 19
Rev	Reason	By	Date

Pump Station Refurbishment - Phase 2a

Roof Drainage Details

Scale	Drawing No
1:50 @ A3	MU 19-0004