
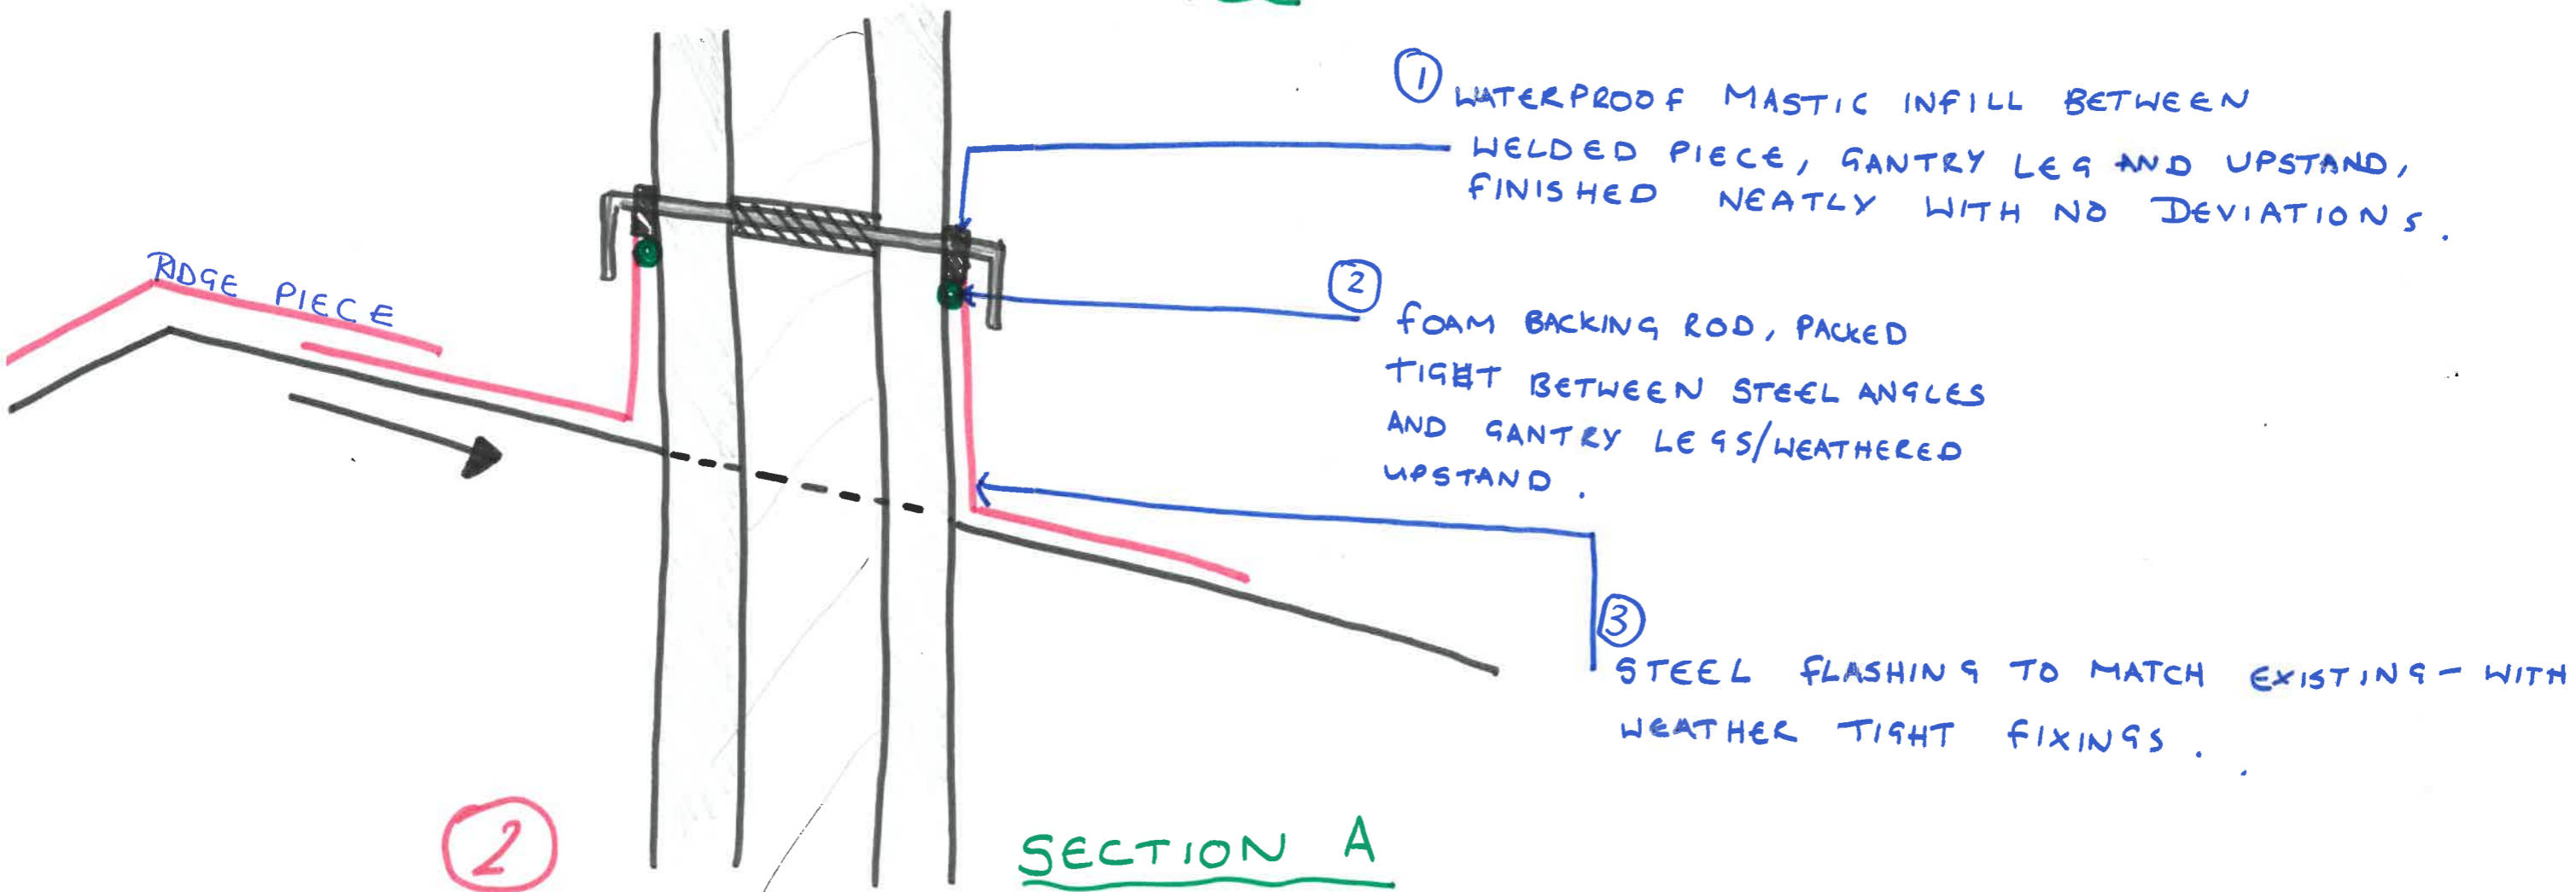


BUTTRESS
 GANTRY FLASHING DETAIL
 SK01 19.10.28
 REV A 19.10.31
 EG checked by AS

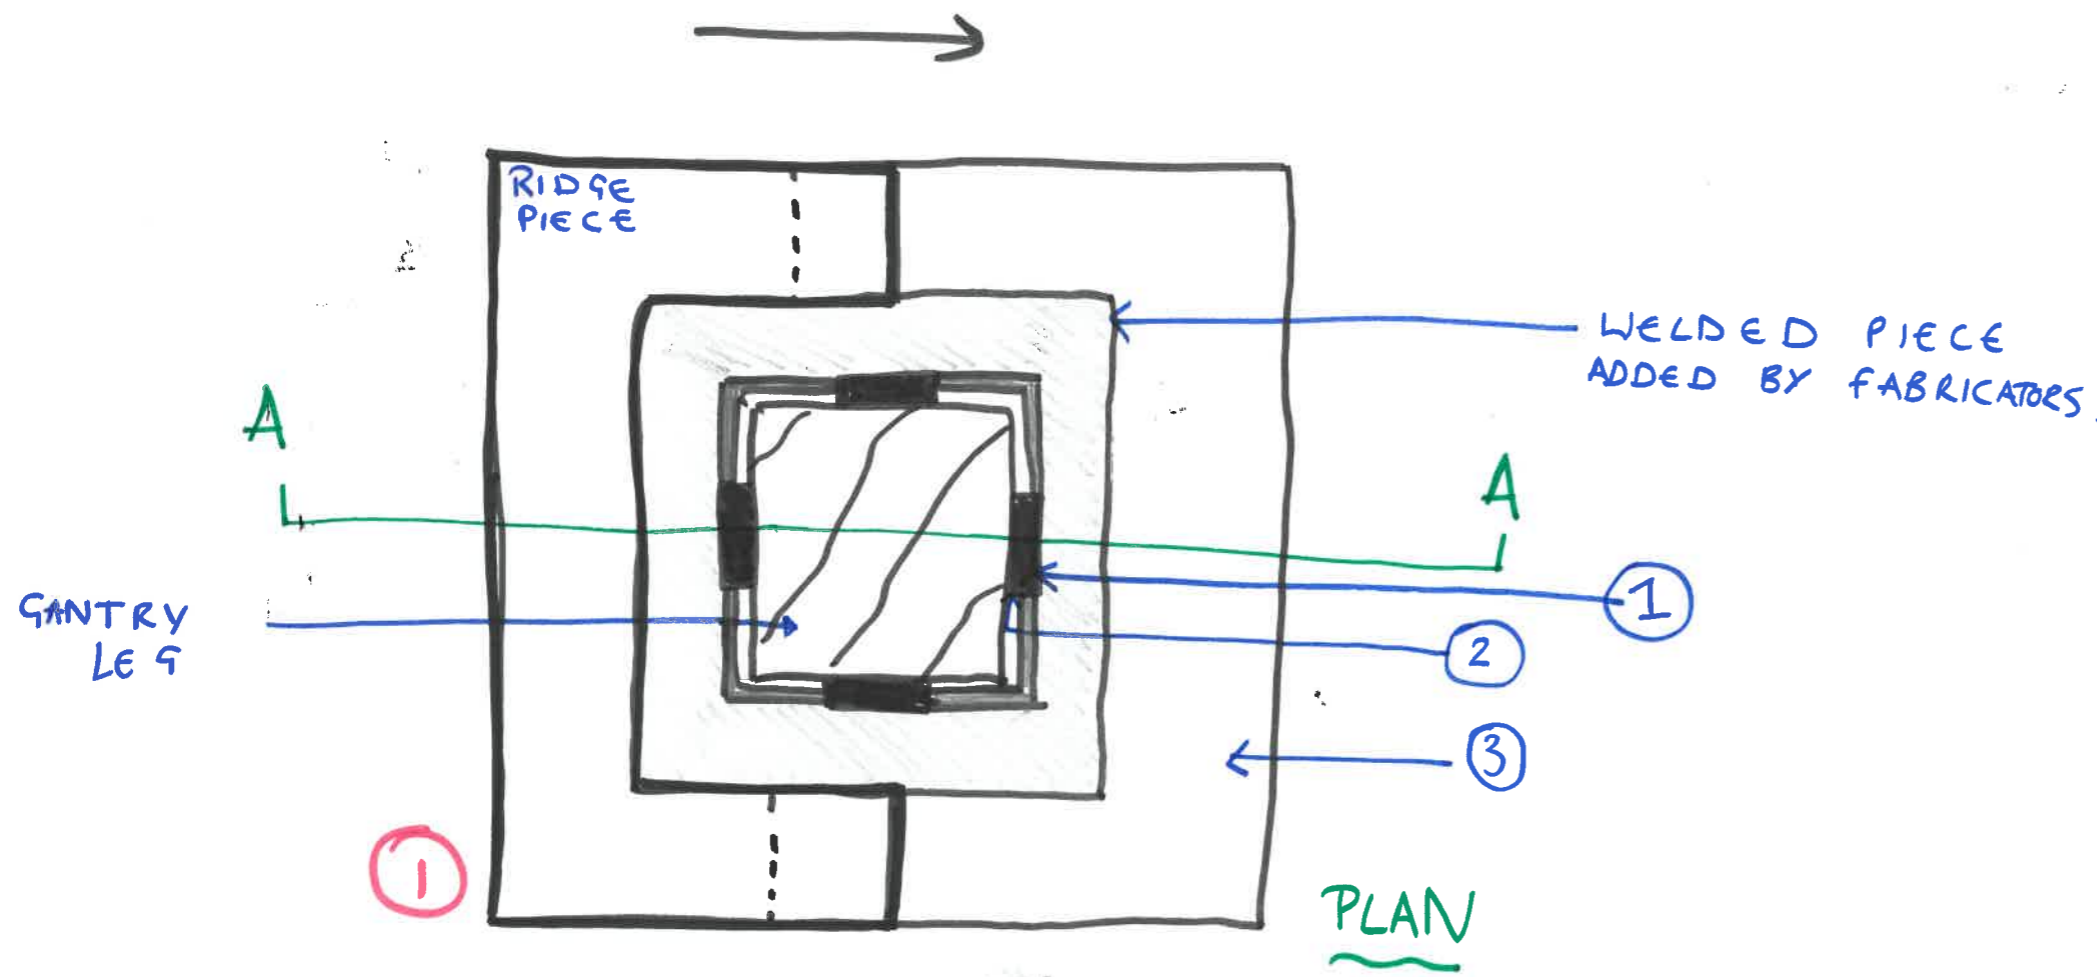

① WATERPROOF MASTIC INFILL BETWEEN WELDED PIECE, GANTRY LEG AND UPSTAND, FINISHED NEATLY WITH NO DEVIATIONS.

② FOAM BACKING ROD, PACKED TIGHT BETWEEN STEEL ANGLES AND GANTRY LEGS/WEATHERED UPSTAND.

③ STEEL FLASHING TO MATCH EXISTING - WITH WEATHER TIGHT FIXINGS.