

-366010

370860

370896










-  External wall
-  Timber beam
-  Steel I-beam
-  Head gantry legs
-  Window
-  Floor level change
-  Cast-iron pipe
-  Plant/control box




Figure 1: Site plan



-  Boarded window
-  Concrete
-  Wood/timber

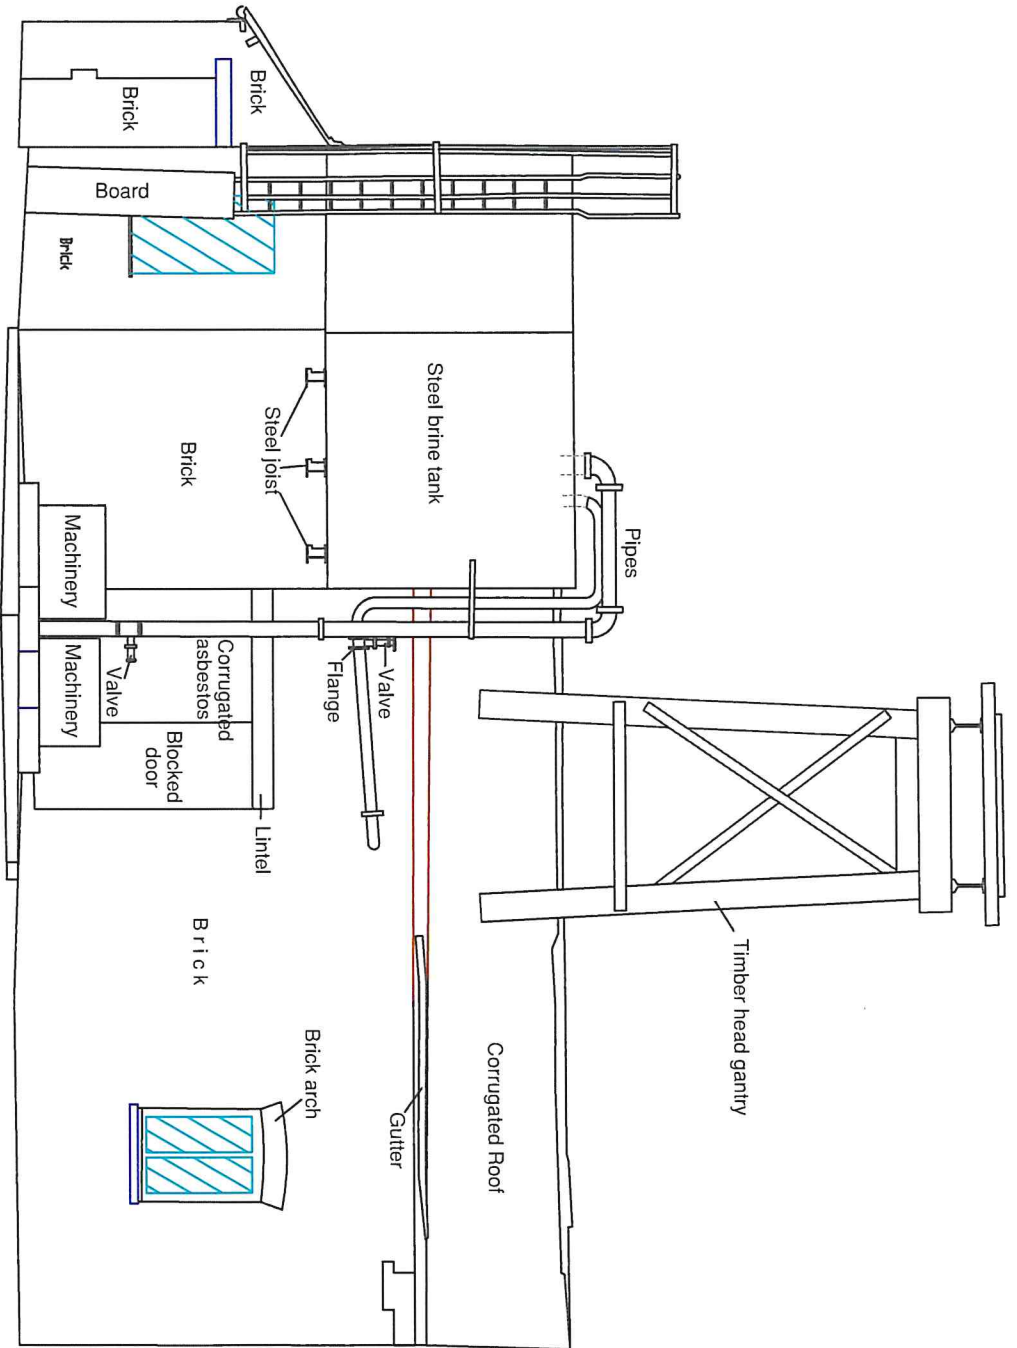


Figure 2: North-facing elevation of the pump house

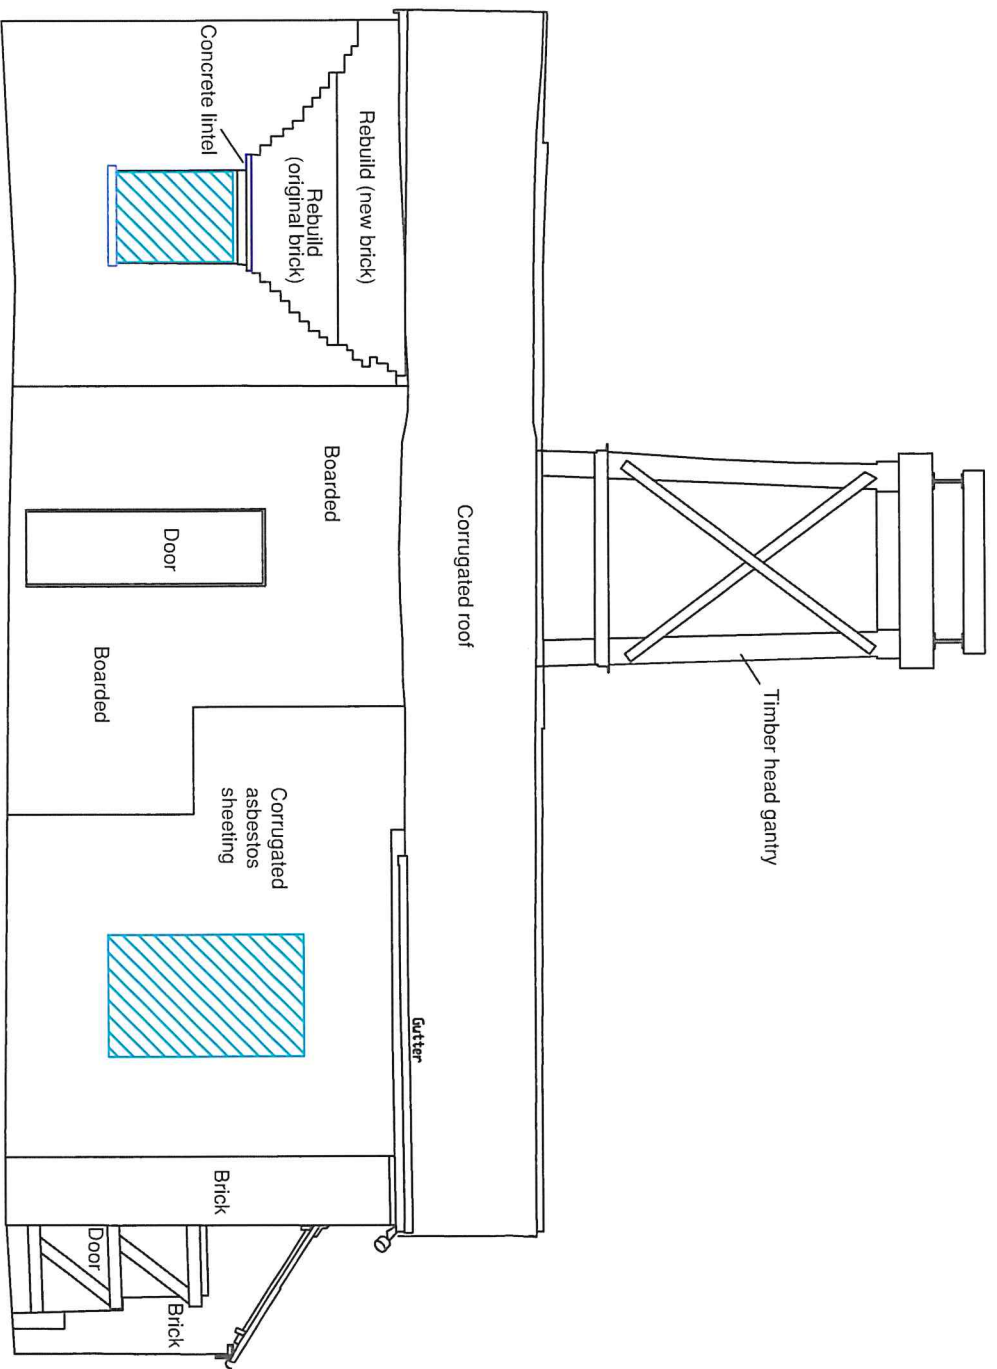

-  Boarded window
-  Concrete



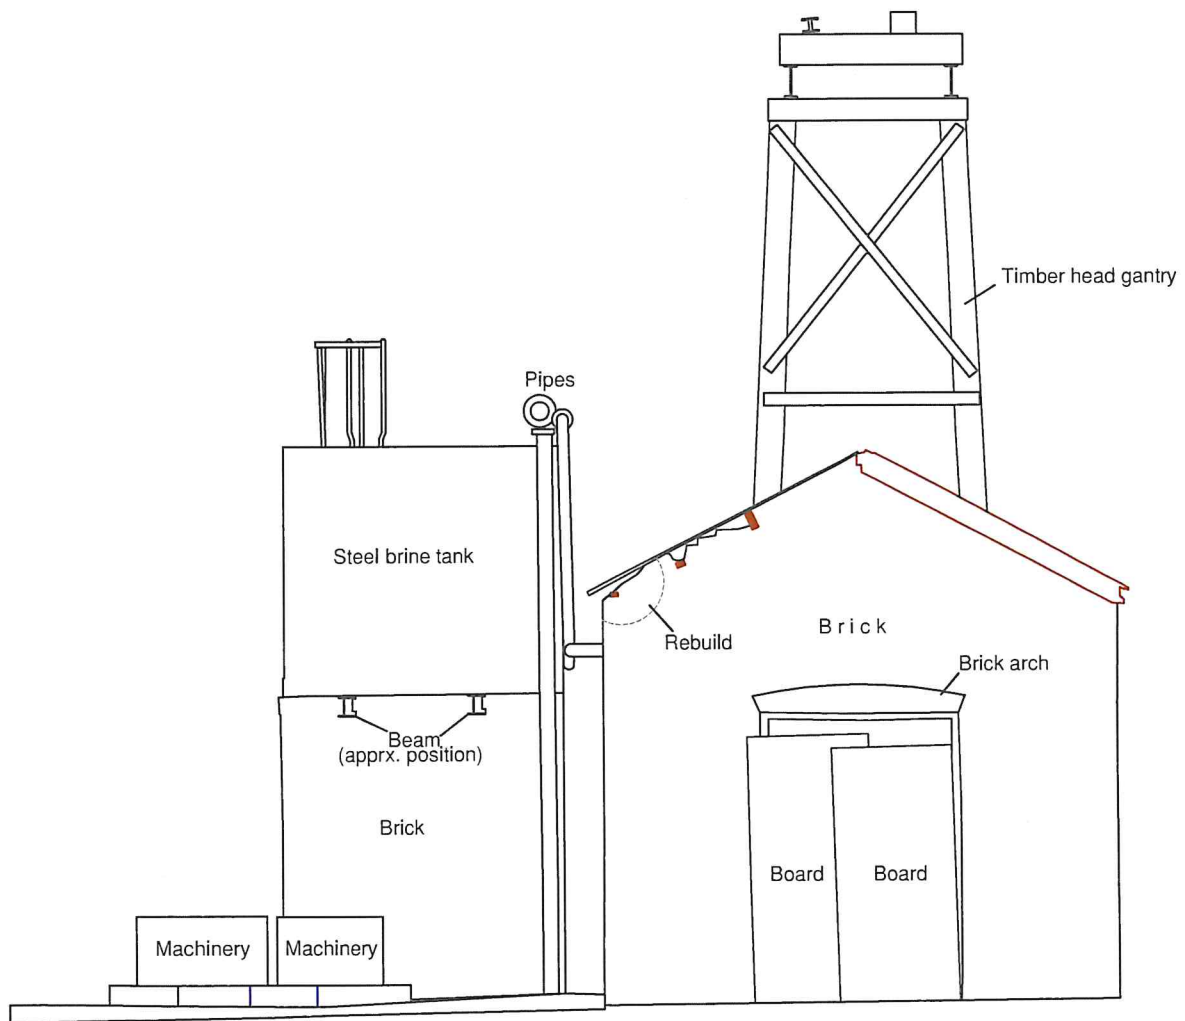Figure 3: South-facing elevation of the pump house



 Boarded window
 Concrete

 Wood/timber

0 2 m
1:75 @ A4


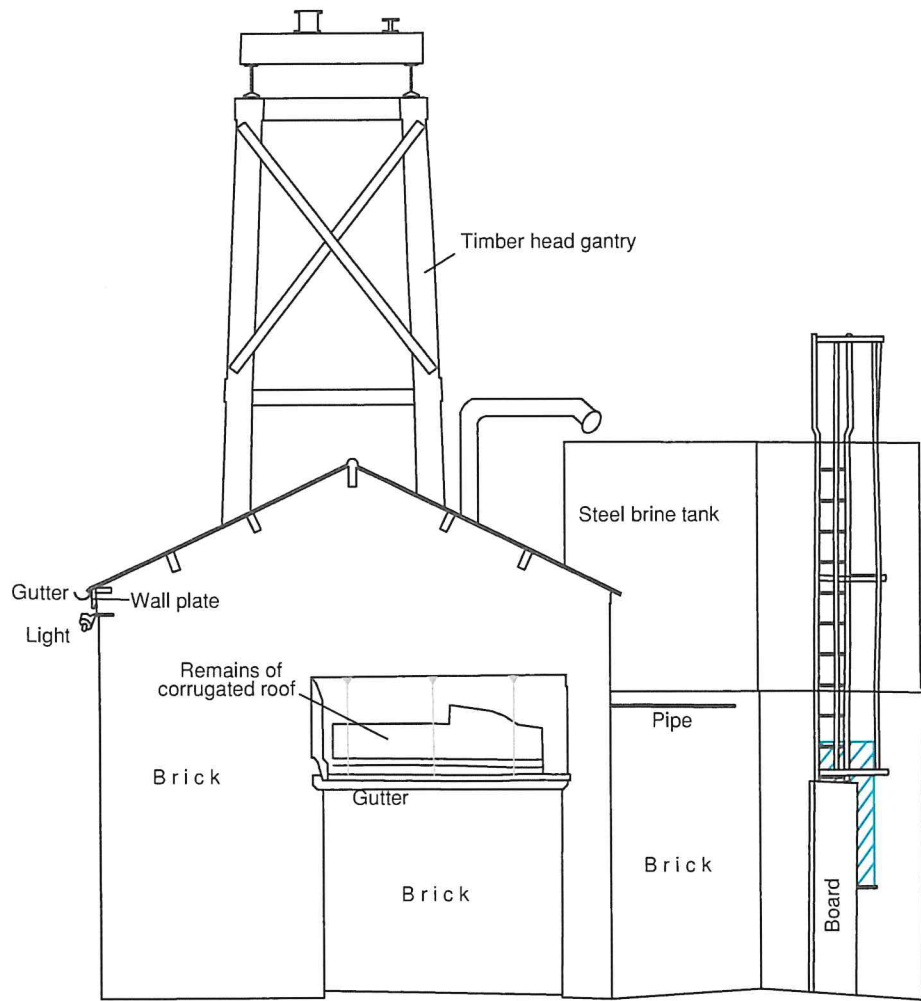
oxford archaeology




Figure 4: West-facing elevation of the pump house



 Boarded window

0  2 m
1:75 @ A4



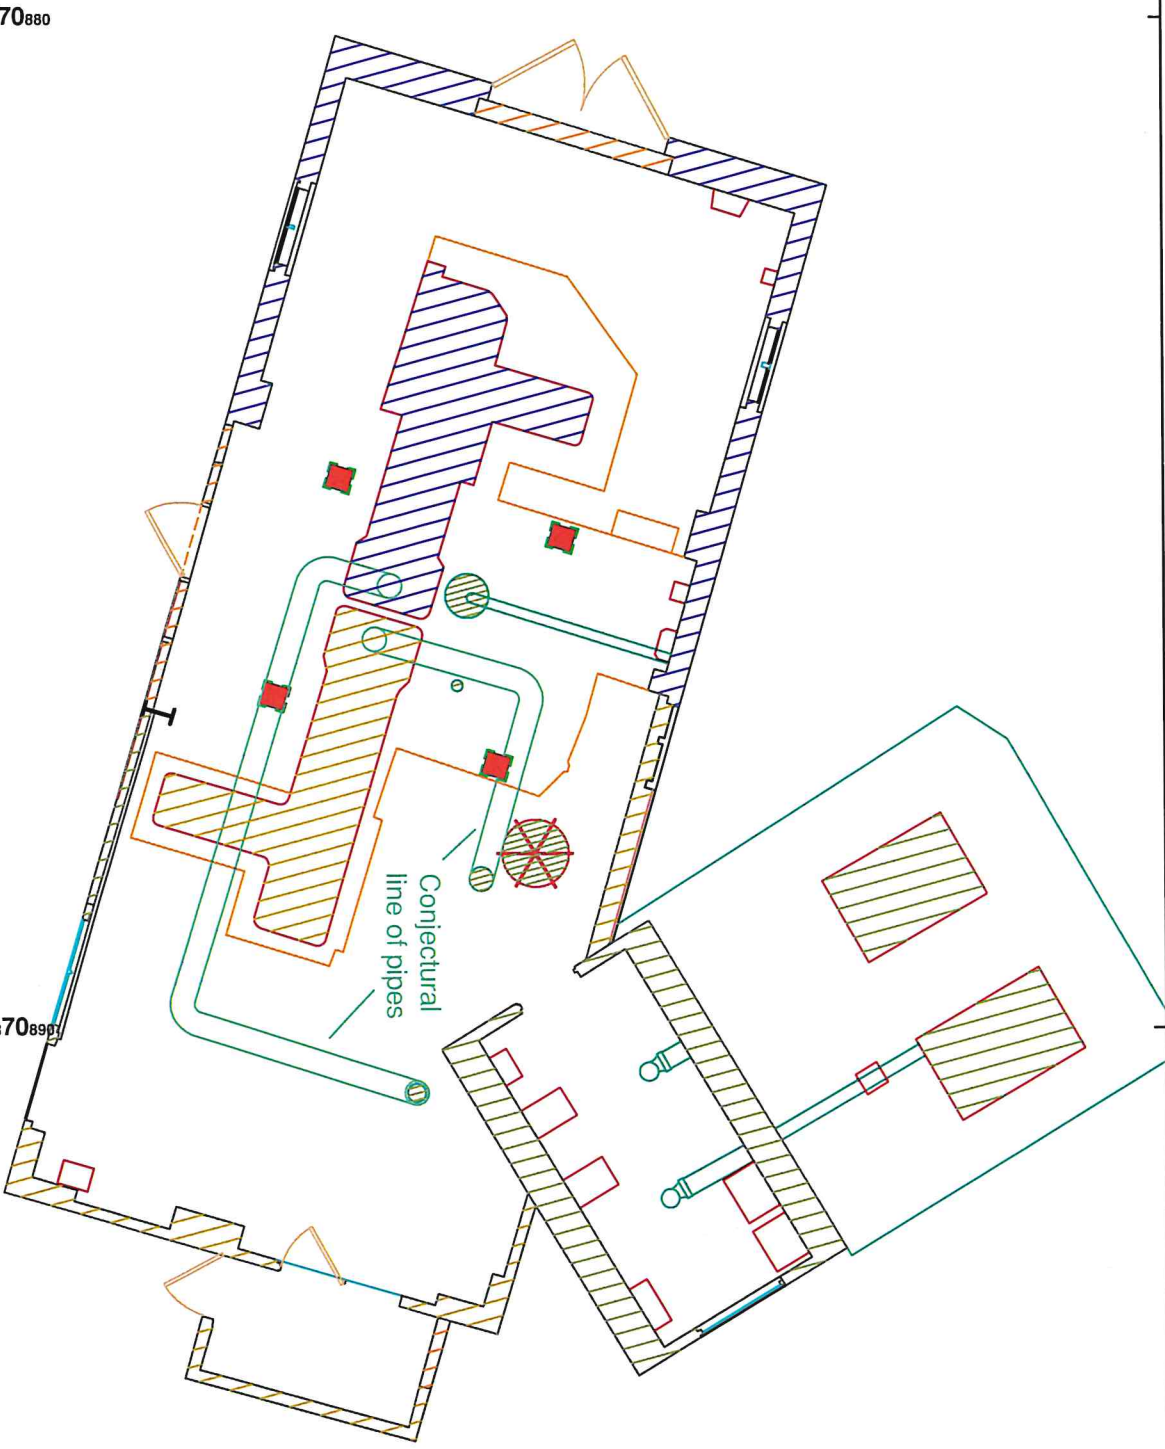
oxford **archaeology**
  north north

Figure 5: East-facing elevation of the pump house






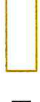


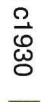

-  Phase 1: c1890
 -  Phase 3: c1950
 -  Phase 5: c2000
 -  Cast-iron pipe
-  Phase 2: c1930
 -  Phase 4: c1965
 -  Floor level change
 -  Plant/control box

Figure 6: Phase plan, showing probable route of brine pipes below ground